


**GALENA MIDDLE SCHOOL**

PRELIMINARY - NOT FOR CONSTRUCTION

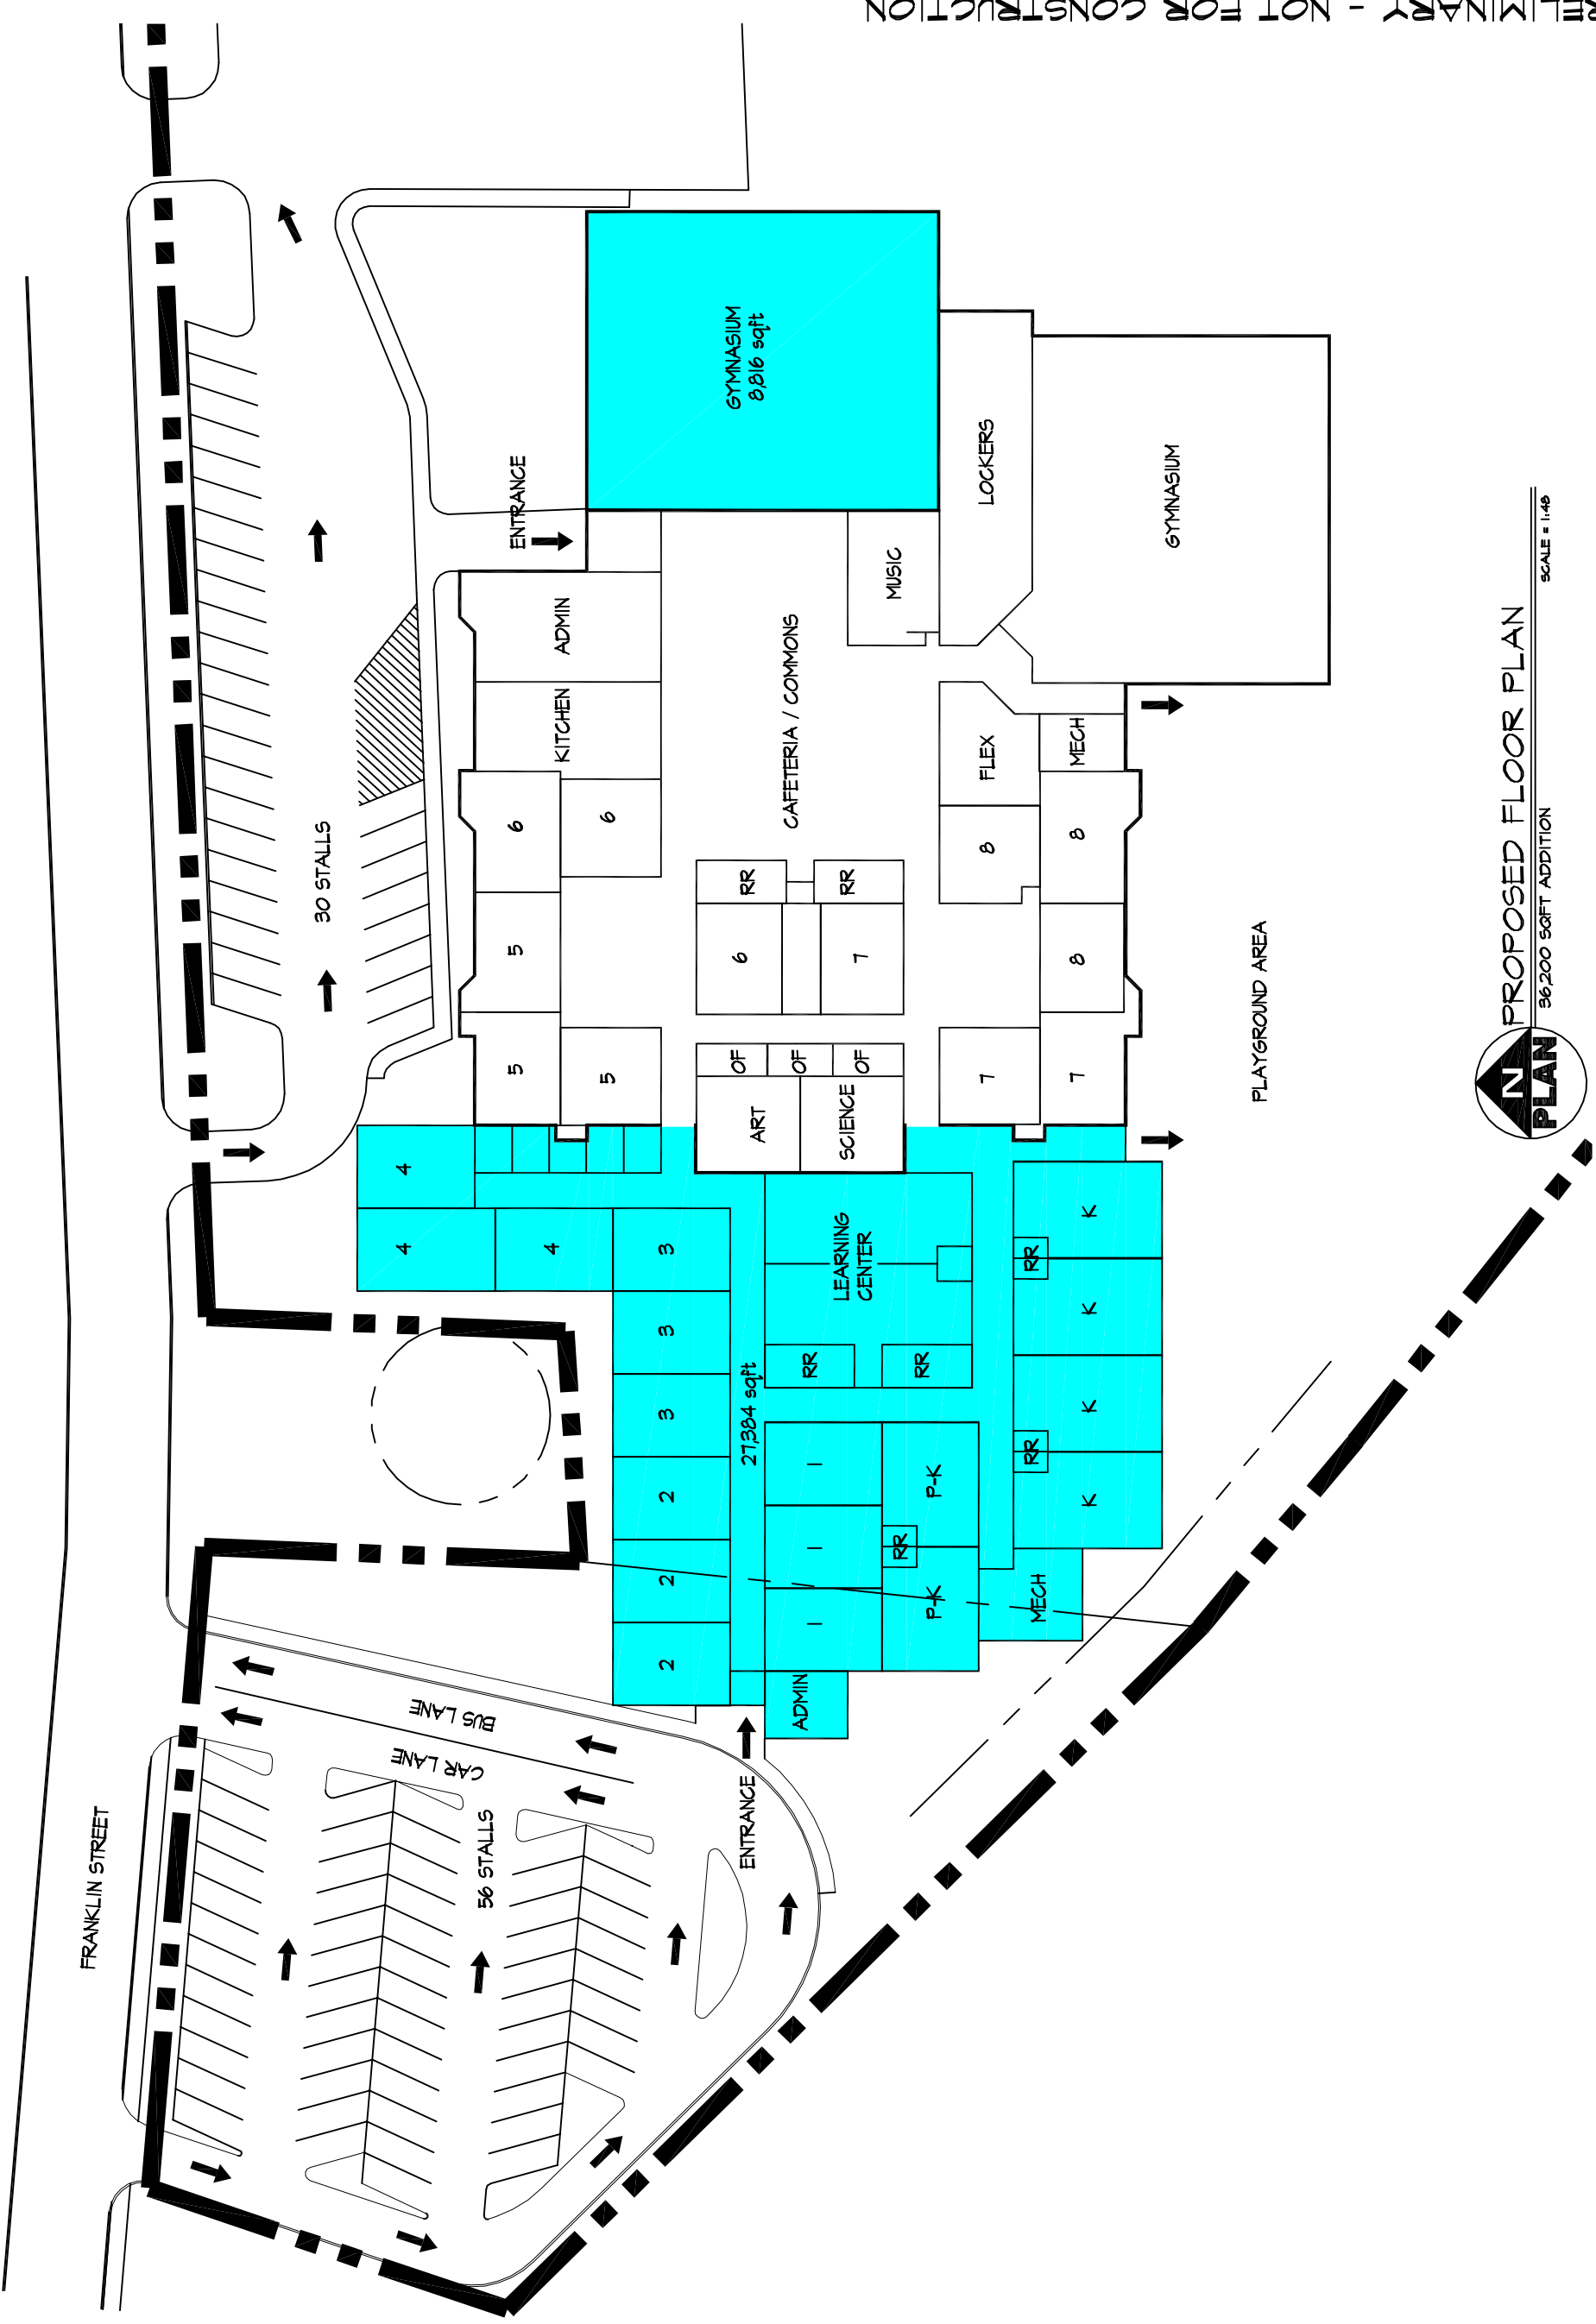

**PROPOSED FLOOR PLAN**  
 56,200 SQFT ADDITION  
 SCALE = 1/4" = 1'-0"